



1 2000-XX-Section_A-A-Existing
 1:100

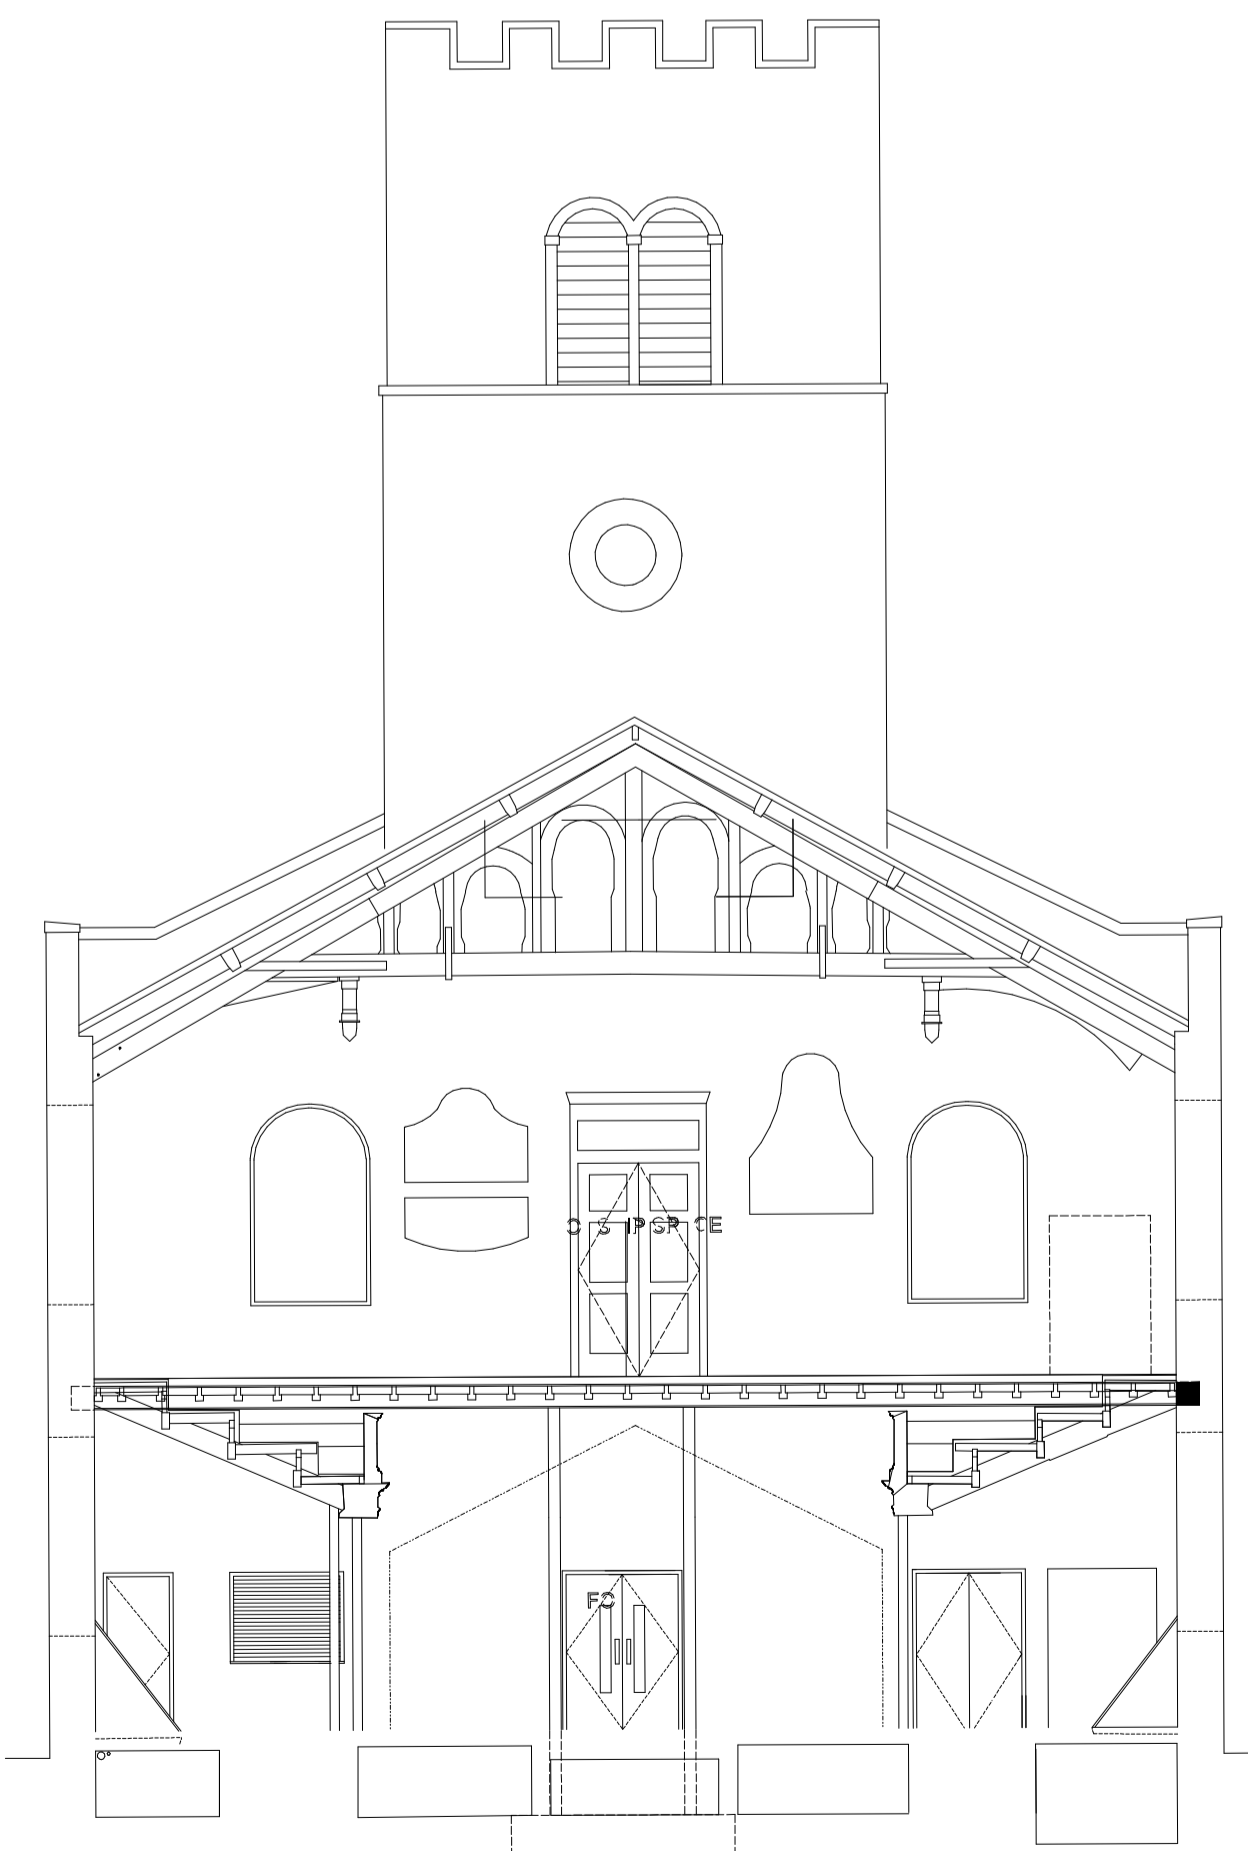

2 2000_XX-Section_C-C-Existing
 1:100

Rev	Description	By	Date
 www.cassidyashton.co.uk			
Architecture + Building Surveying + Town Planning			
7 East Cliff, Preston, Lancashire, PR1 3JE 10 Hunters Walk, Canal Street, Chester, CH1 4EB St Andrews Business Centre, Mold, Flintshire, CH7 1XB		T: 01772 258 356 T: 01244 402 900 T: 01352 706 244	
Client			
Diocese of Liverpool			
Project			
St James in the City Liverpool			
Drawing Title			
Existing Sections			
Drawn by	DBT	Checked by	Date 07/29/20
Substability		Scale @ A1	1 : 100
10529	SJC-CAA-DR-A-2001		
C-A JOB NO.	PROJECT - ORIGINATOR - VOL. - LEVEL - TYPE - ROLE - NUMBER	REV.	